


7,20 mt

6,50 mt

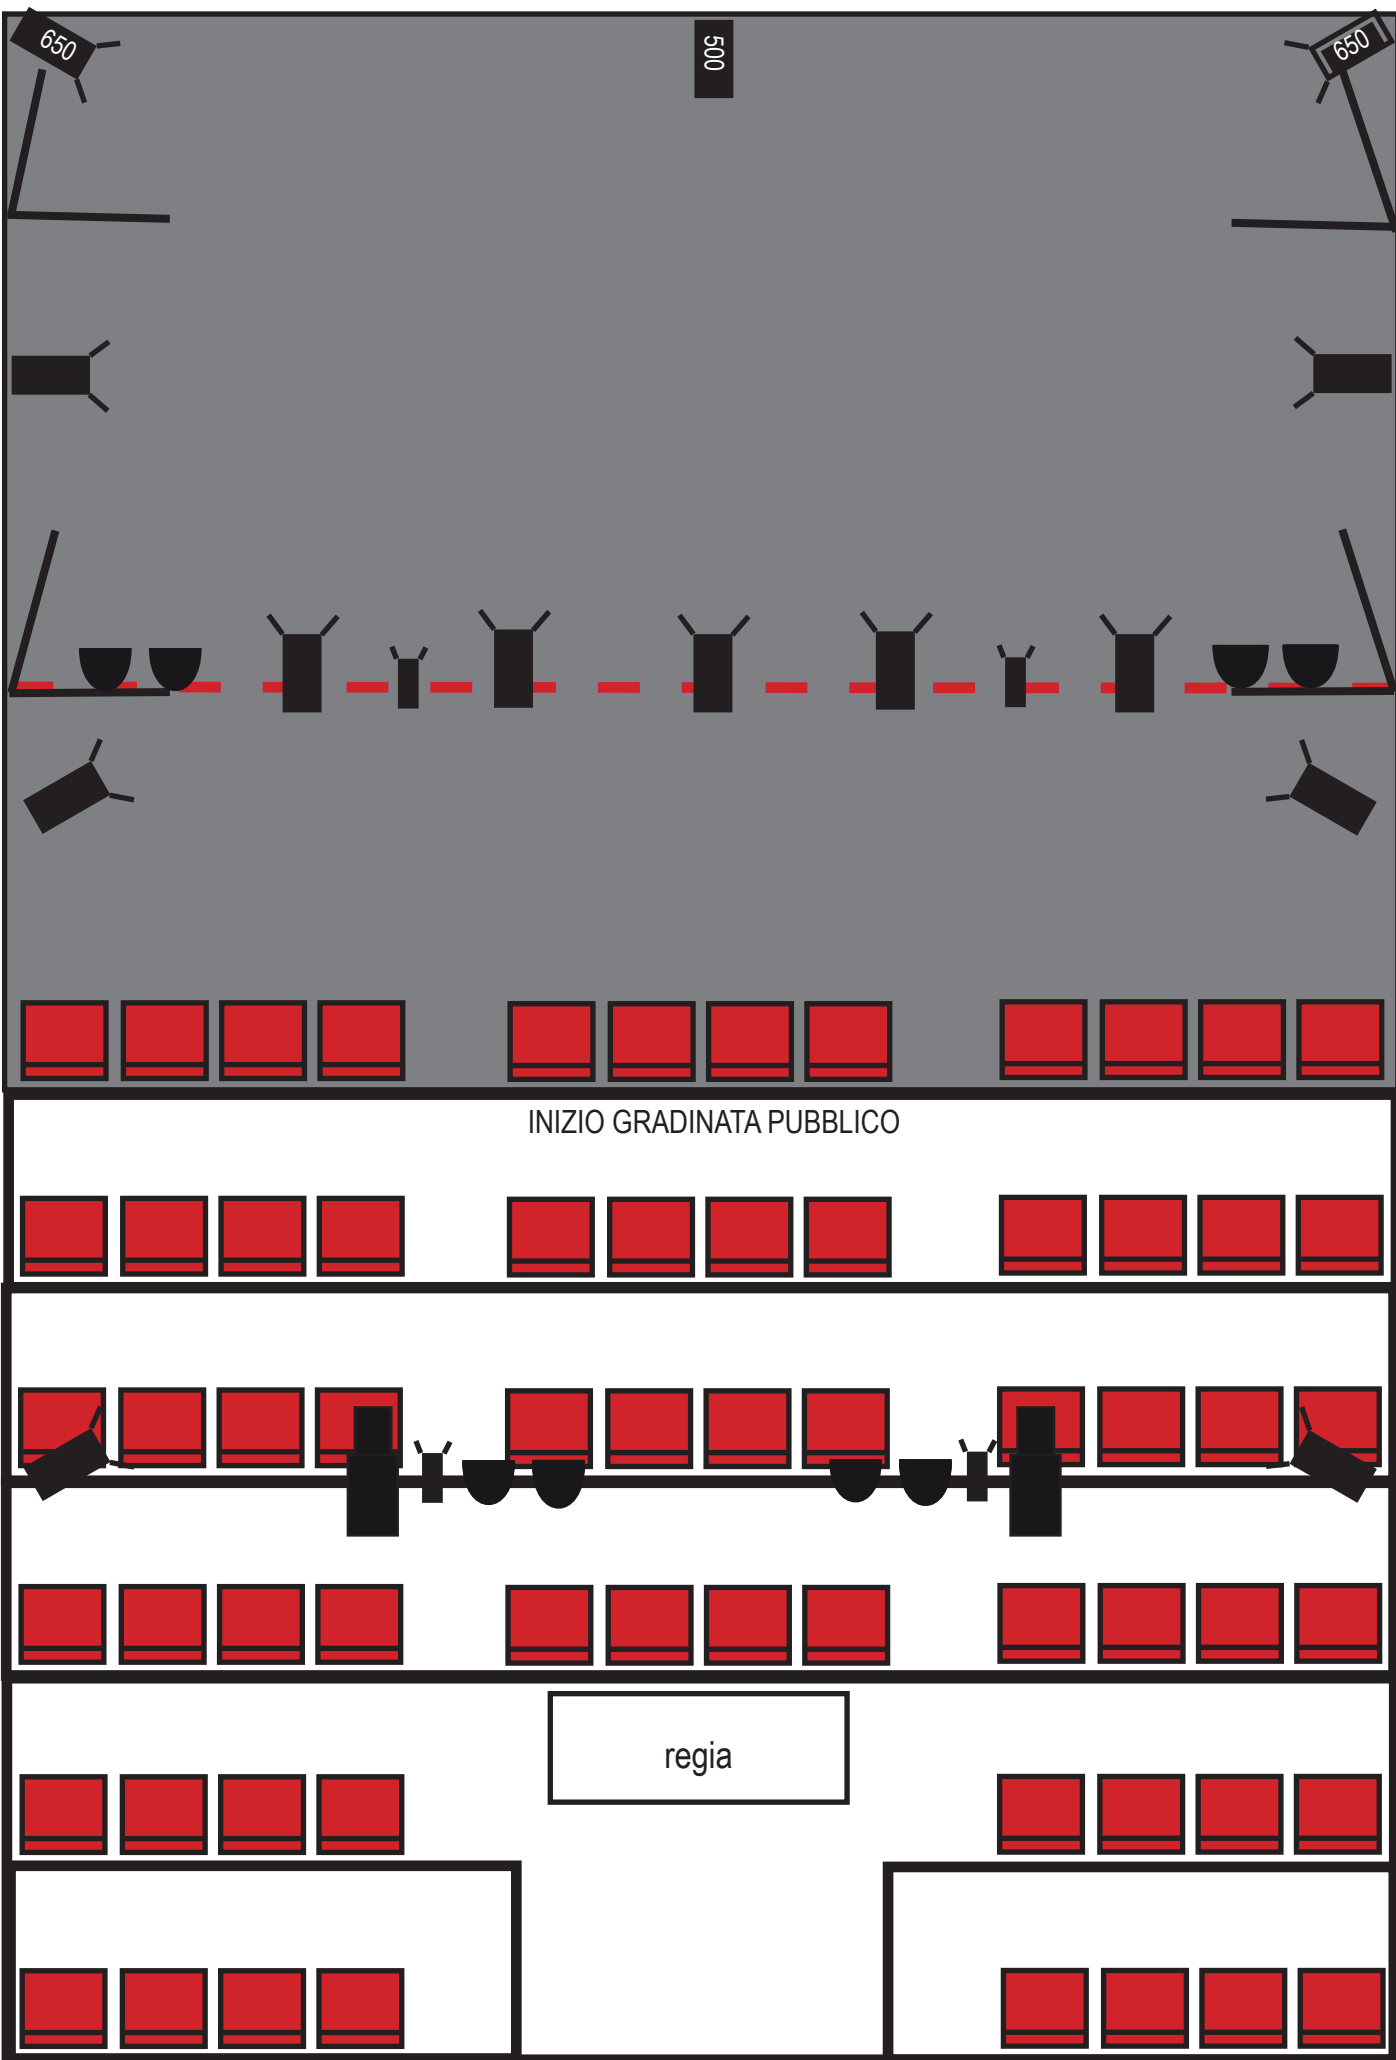

PC 1000/650/500



PAR LED



Sagomatore ETC 500



PC LED 50 W